


Attn: Randy

Bioreactor Dimensions

75' x 12' x 5'

Bioreactor Location

Franklin Township Sec 21 NW 1/4

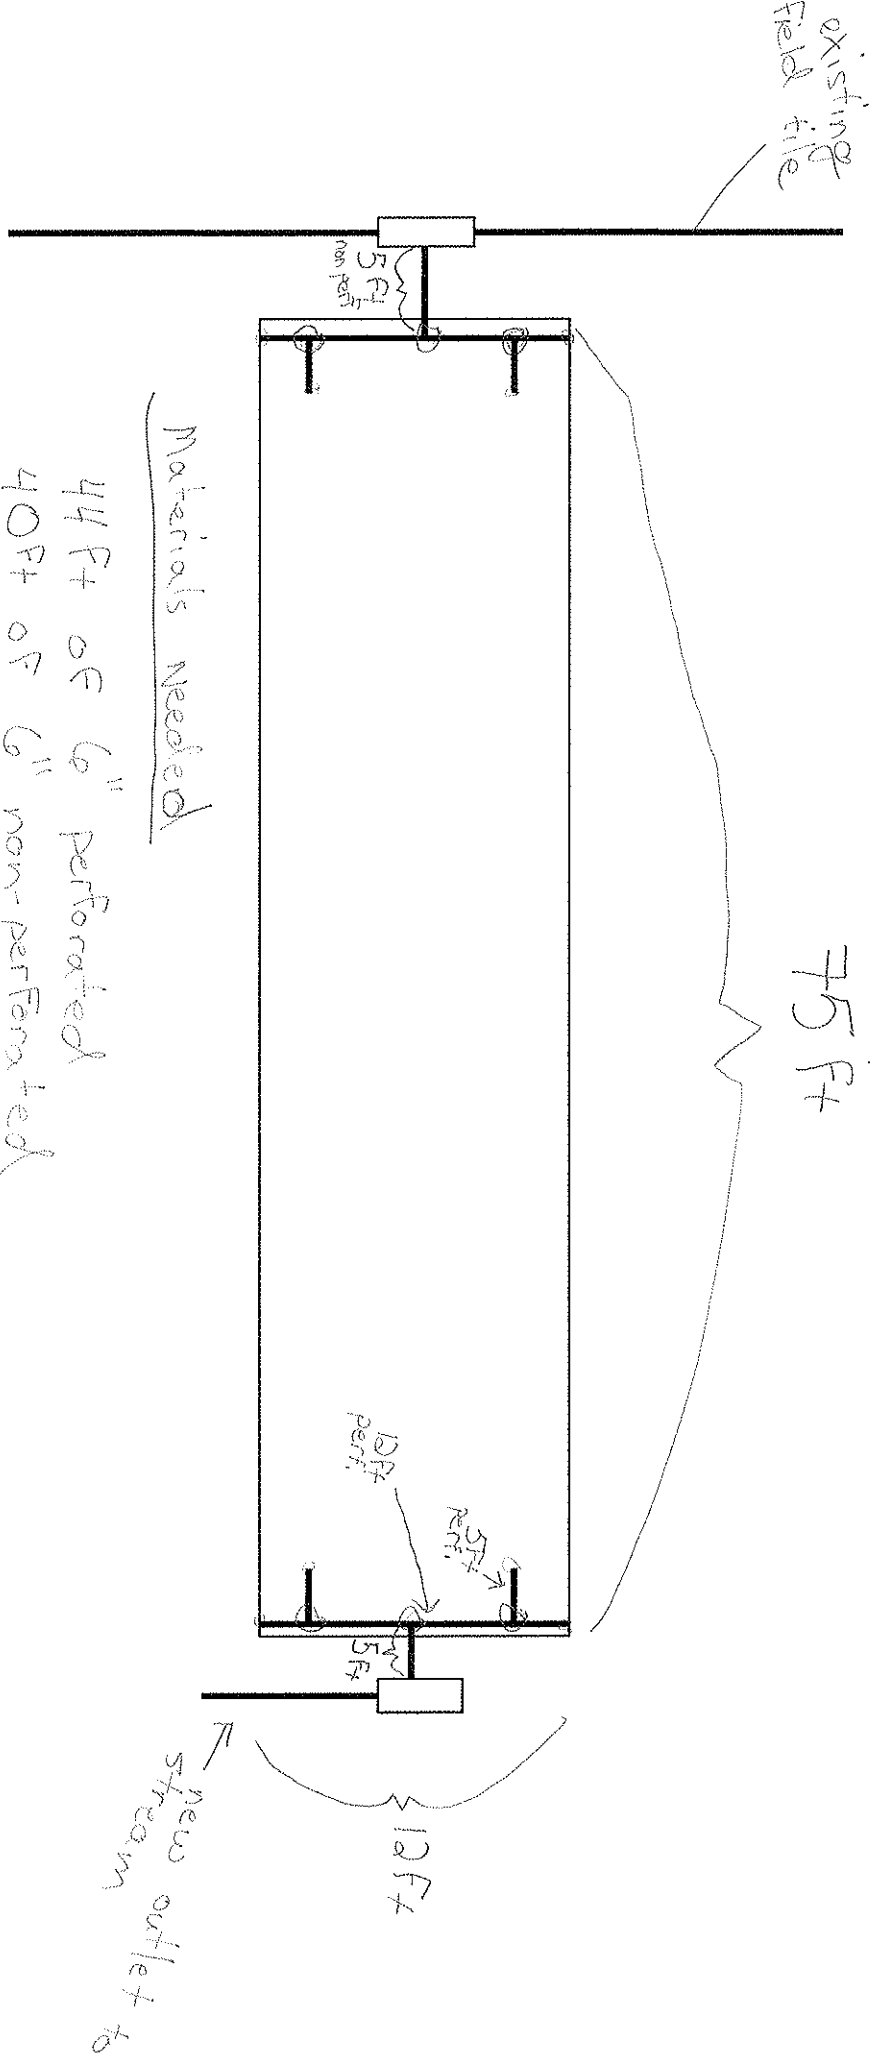

Materials Needed

- 44 Ft of 6" perforated
- 40 Ft of 6" non-perforated
- Outlet cap to stream?
- 6" x 6" T's
- 8 - 6" caps

Keegan Kuhl

kkul+@jasoybeans.com

515-971-7189 cell

515-334-1036 office